


# CORNER RECORD

Agency Index BK 23, PG 31  
Document Number 20200095

City of \_\_\_\_\_ County of \_\_\_\_\_ Placer \_\_\_\_\_, California  
Brief Legal Description The Easterly monuments on the boundary of 20 R.S. 21

## CORNER TYPE

## COORDINATES (Optional)

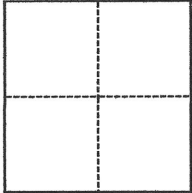

- ☐ Government Corner ☐ Control  
☐ Meander ☐ Property  
☐ Rancho ☒ Other

Date of Survey November 24, 2020

N. \_\_\_\_\_ E. \_\_\_\_\_  
Elevation \_\_\_\_\_  
Units ☐ Metric ☐ U.S. Survey Foot  
Horizontal Datum \_\_\_\_\_  
Zone \_\_\_\_\_ Epoch Date \_\_\_\_\_  
Vertical Datum \_\_\_\_\_  
☐ Complies with Public Resources Code §§8801-8819  
☐ Complies with Public Resources Code §§8890-8902

SEC 2, T.12N., R.8.E.

PLS Act Ref.: ☐ 8765(d) ☒ 8771 ☐ 8773 ☐ Other:  
Corner/  
Monument: ☐ Left as found ☐ Established ☐ Rebuilt ☐ Pre-Construction  
☐ Found and tagged ☒ Reestablished ☐ Referenced ☒ Post-Construction

Narrative of corner identified and monument as found, set, reset, replaced, or removed:

☒ See sheet #2 for description(s):


Reestablished and set two monuments per Book 23 of Corner Records, Page 29 as shown on sheet 2.

## SURVEYOR'S STATEMENT

This Corner Record was prepared by me or under my direction in conformance with

the Professional Land Surveyors' Act on November 30, 2020

Signed [Signature] P.L.S. or R.C.E. No. 6947

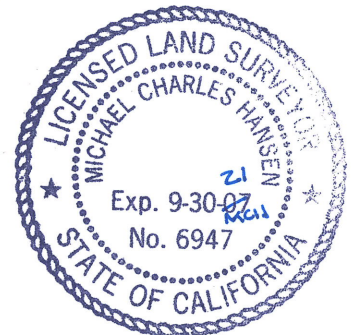

## COUNTY SURVEYOR'S STATEMENT

This Corner Record was received DECEMBER 4, 2020

and examined and filed DECEMBER 8, 2020

Signed [Signature] P.L.S. or R.C.E. No. 8373

Title Deputy Co. Supervisor


County Surveyor's Comment



**NOTES:**

THIS CORNER RECORD REPRESENTS THE AS FOUND LOCATION OF THE MONUMENTS SHOWN HEREON, NO SURVEY HAS BEEN MADE OF SAID MONUMENTS IN RELATIONSHIP TO REFERENCED RECORD MAPS.

THE BASIS OF BEARINGS OF THIS DRAWING IS ASSUMED NORTH.

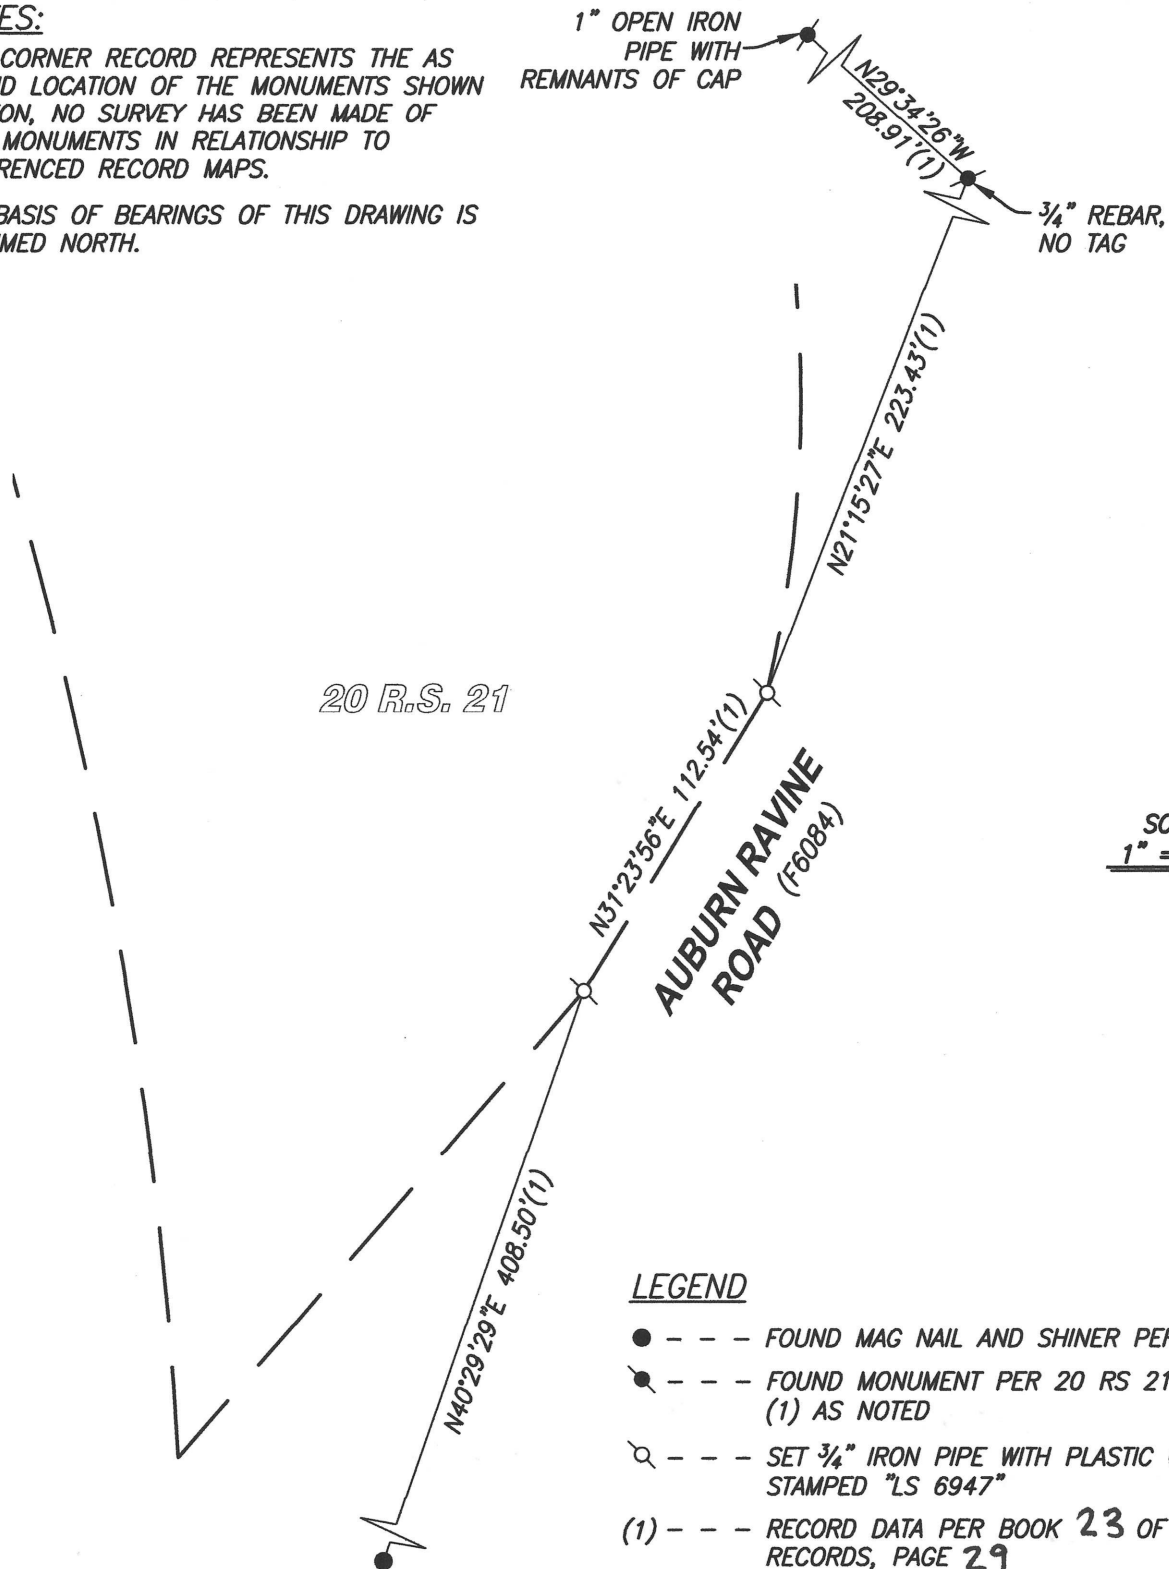**LEGEND**

- - - - FOUND MAG NAIL AND SHINER PER (1)
- ⊙ - - - FOUND MONUMENT PER 20 RS 21 AND (1) AS NOTED
- ⊗ - - - SET 3/4" IRON PIPE WITH PLASTIC CAP STAMPED "LS 6947"
- (1) - - - RECORD DATA PER BOOK 23 OF CORNER RECORDS, PAGE 29

**CenterPoint Engineering, Inc.**

Civil Engineering & Land Surveying

1217 Pleasant Grove Blvd. Suite 130 · Roseville, CA · 95678  
Phone: 916-773-4006 Fax: 916-773-4498



DRAWN BY: BB

CHECKED BY: MH

SHEET: 2 OF 2

SCALE: 1" = 60'

DATE: 11-30-2020